



Addendum No. (1) (Drawings)

Reference: SEZAD Tender No. 8/2015 - Construction of Roads & Infrastructure for 150 Housing Project at Duqm

Date of Collection of Tender Documents: 23 Mar 2015.

Original Submission date: 14/04/2015.

1st Extension Date: (to) 28/04/2015.

New (2nd) Submission Date: Tue/5/05/2015.

Subject: Response to Queries and in tandem, Addendum

See attached Drawings in 3 pages; 1.1 to 1.3.

NOTES:

- 1- *Bidders are to endorse all circulars & addendums and attach them as part of their tender submission.*
- 2- *Bidders are advised that there shall be No Further Queries.*
- 3- *Tenders submission (closing) date is: Tue/5 May 2015, 12.00pm Muscat time.*


Yours Sincerely,



For/ SEZAD Tenders and Contracts Department

Appendix (BNG) 1.1

COMMEMORATIVE PLAQUE
(CONSTRUCTION OF ROADS & INFRASTRUCTURES FOR 150 HOUSING UNITS AT DUQM)

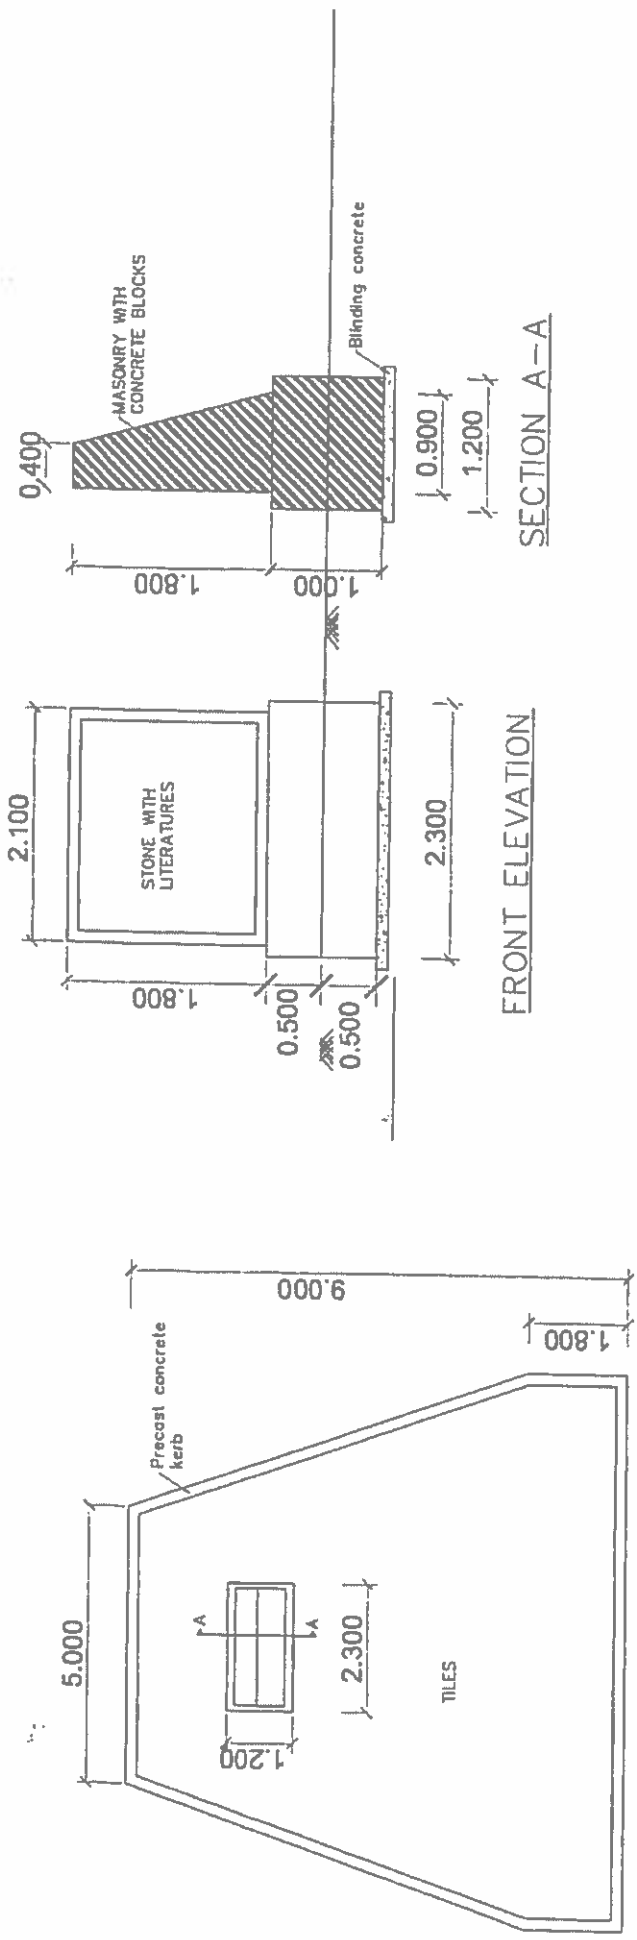


Approx Quantities


Sl. No.	Description of Items	Unit	Qty.	Remarks
1	Blinding Concrete	Cum.	3.500	
2	Concrete Block masonry	Cum.	4.200	
3	Plastering	Sqm.	18.000	
4	Tiles	Sqm.	63.000	
5	Precast Kerb	Lin.m	34.000	
6	Sand Filling	Cum.	20.000	
7	Granite Stone	Sqm.	3.000	




FIG. NO. 4

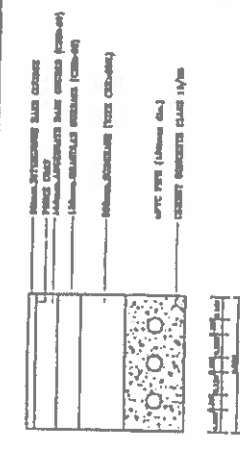


CROSS SECTION OF SERVICE DUCT
100 mm DIA. uPVC CROSS DUCT (3 WAY) AS REQUIRED

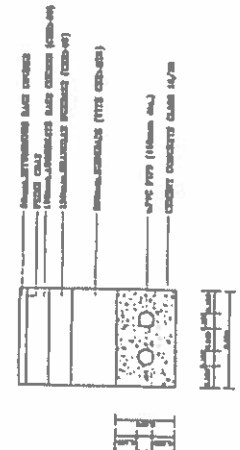


CROSS SECTION OF SERVICE DUCT
100 mm DIA. uPVC CROSS DUCT (6 WAY) AS REQUIRED

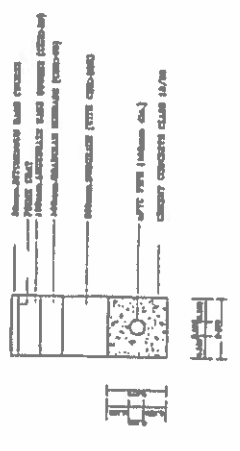


CROSS SECTION OF SERVICE DUCT
100 mm DIA. uPVC CROSS DUCT (8 WAY) AS REQUIRED

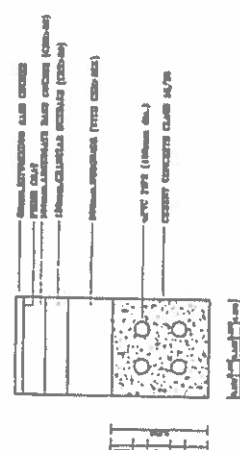


CROSS SECTION OF SERVICE DUCT
100 mm DIA. uPVC CROSS DUCT (6 WAY) AS REQUIRED

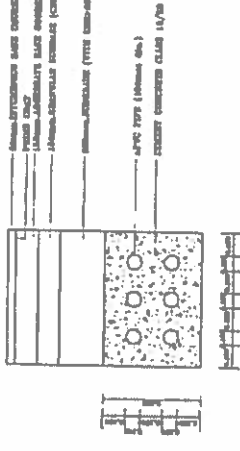


CROSS SECTION OF SERVICE DUCT
100 mm DIA. uPVC CROSS DUCT (8 WAY) AS REQUIRED

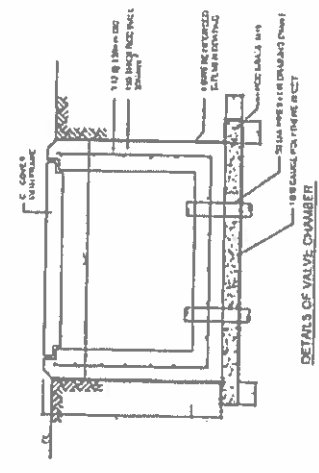


DETAILS OF VALVE CHAMBER

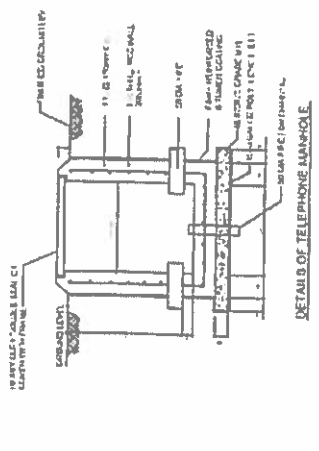

DETAILS OF TELEPHONE MANHOLE

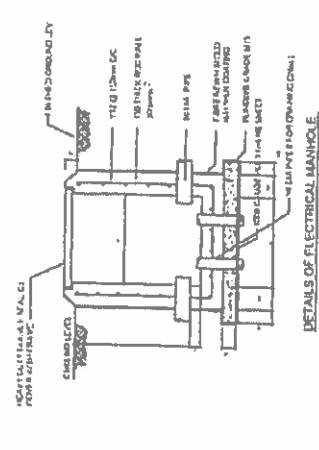

DETAILS OF ELECTRICAL MANHOLE

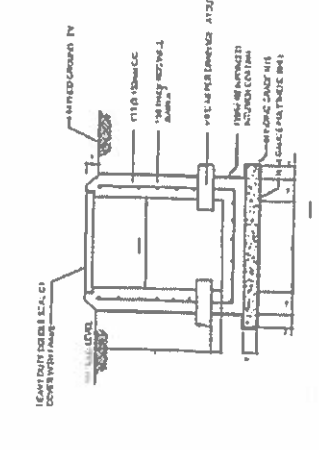


DETAILS OF DRAINAGE MANHOLE



APPENDIX (DMG)

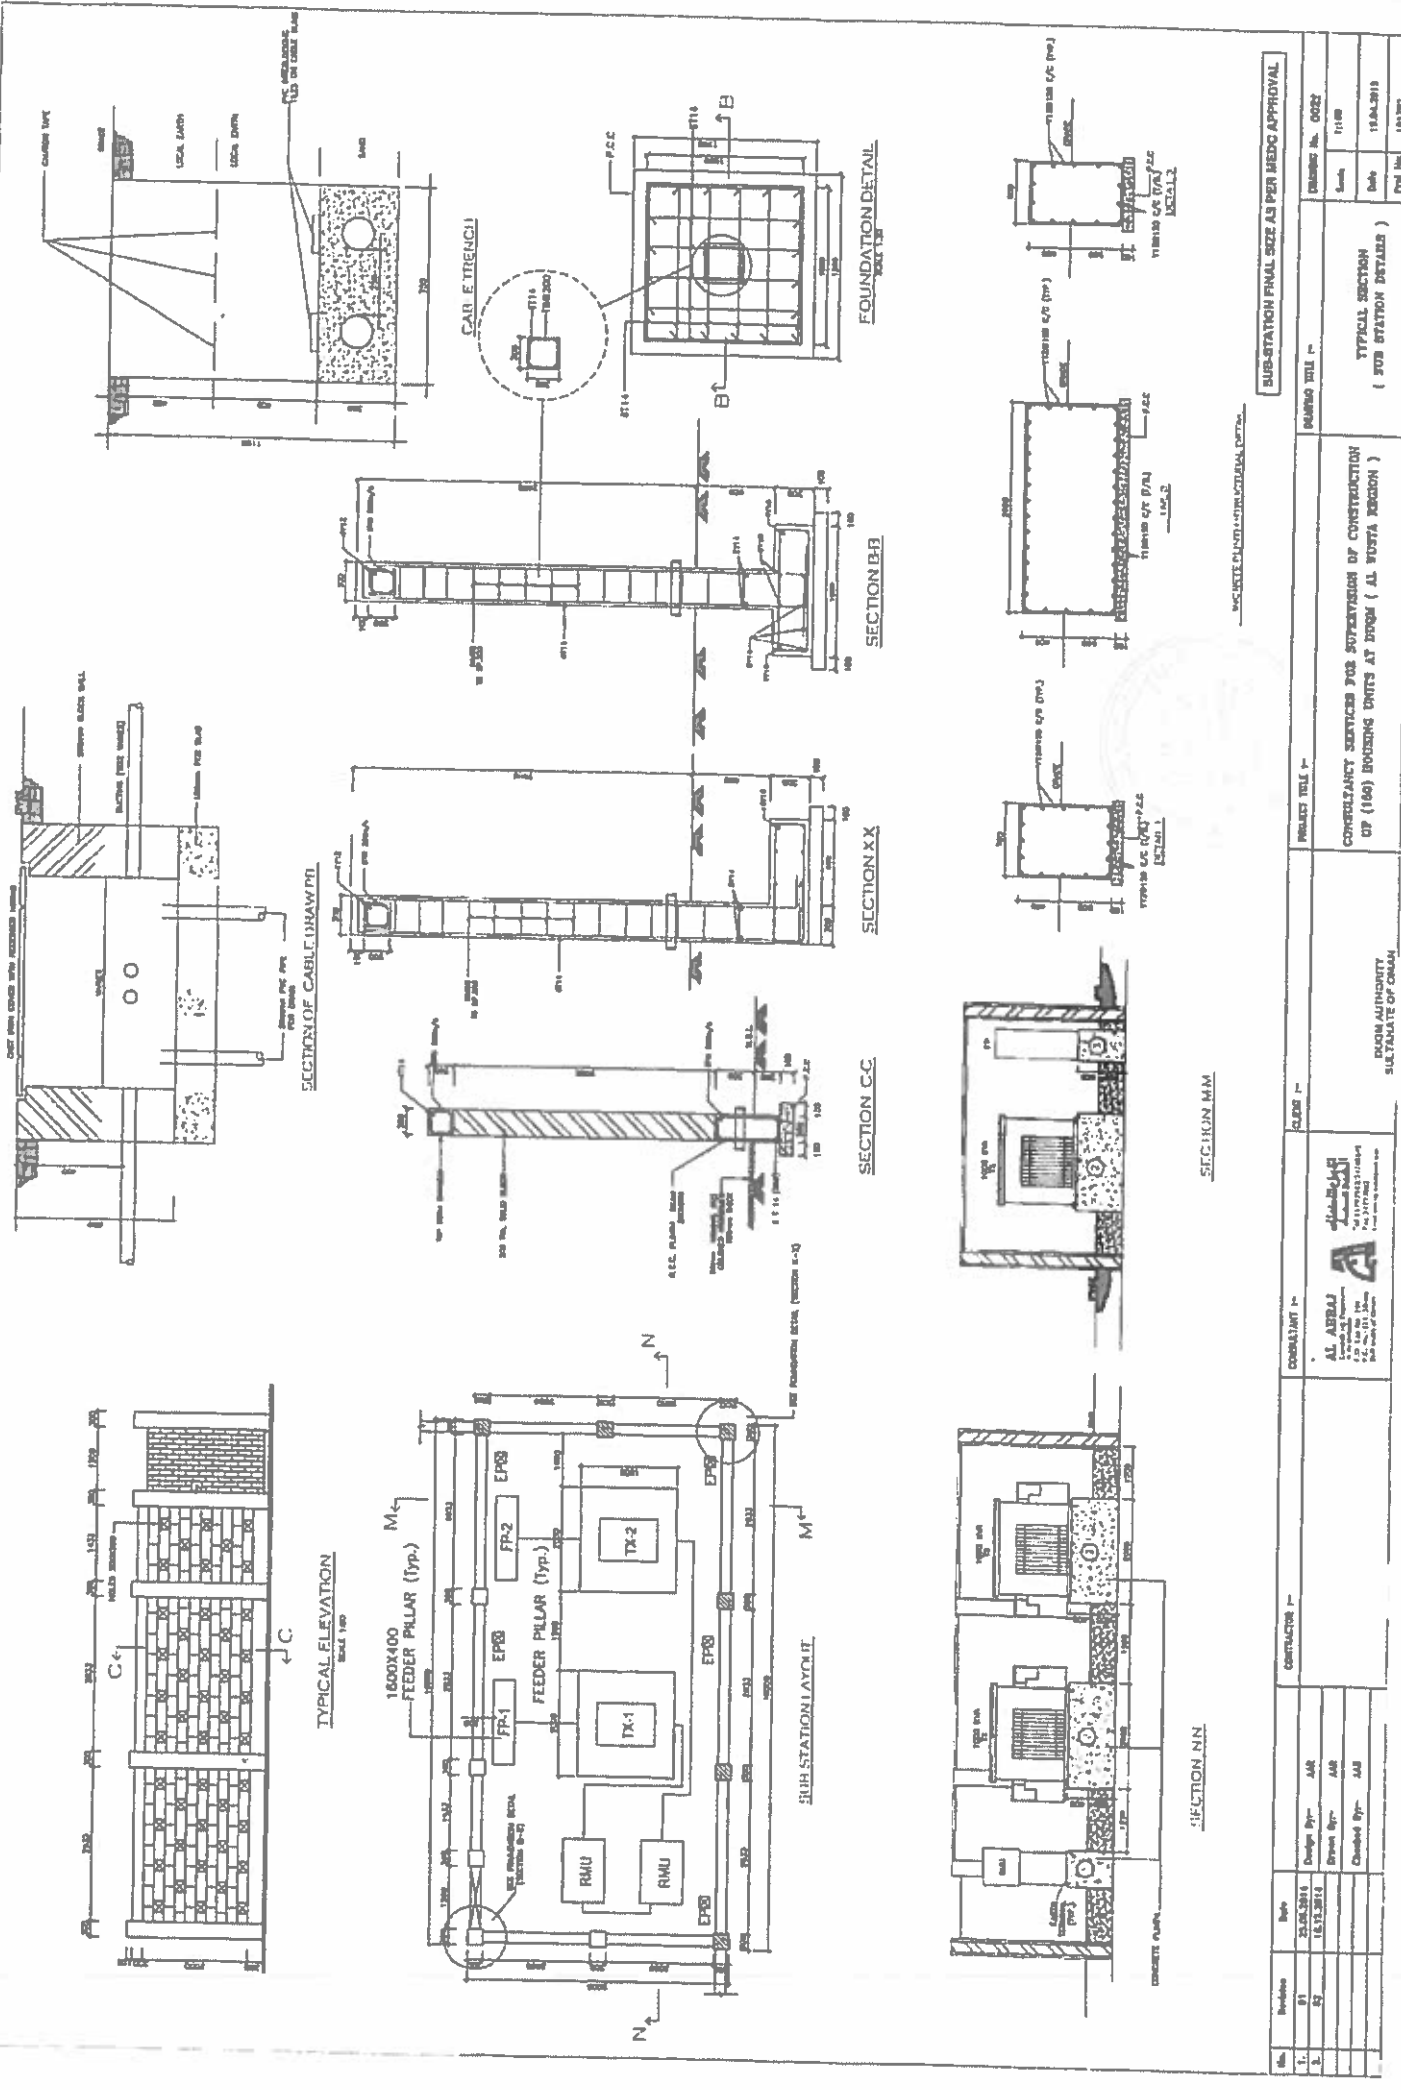

SUB-STATION FINAL SIZE AS PER MECC APPROVAL		DRAWING TITLE		DRAWING No. 0022	
